





124989



SITEPLANDRAWINGS

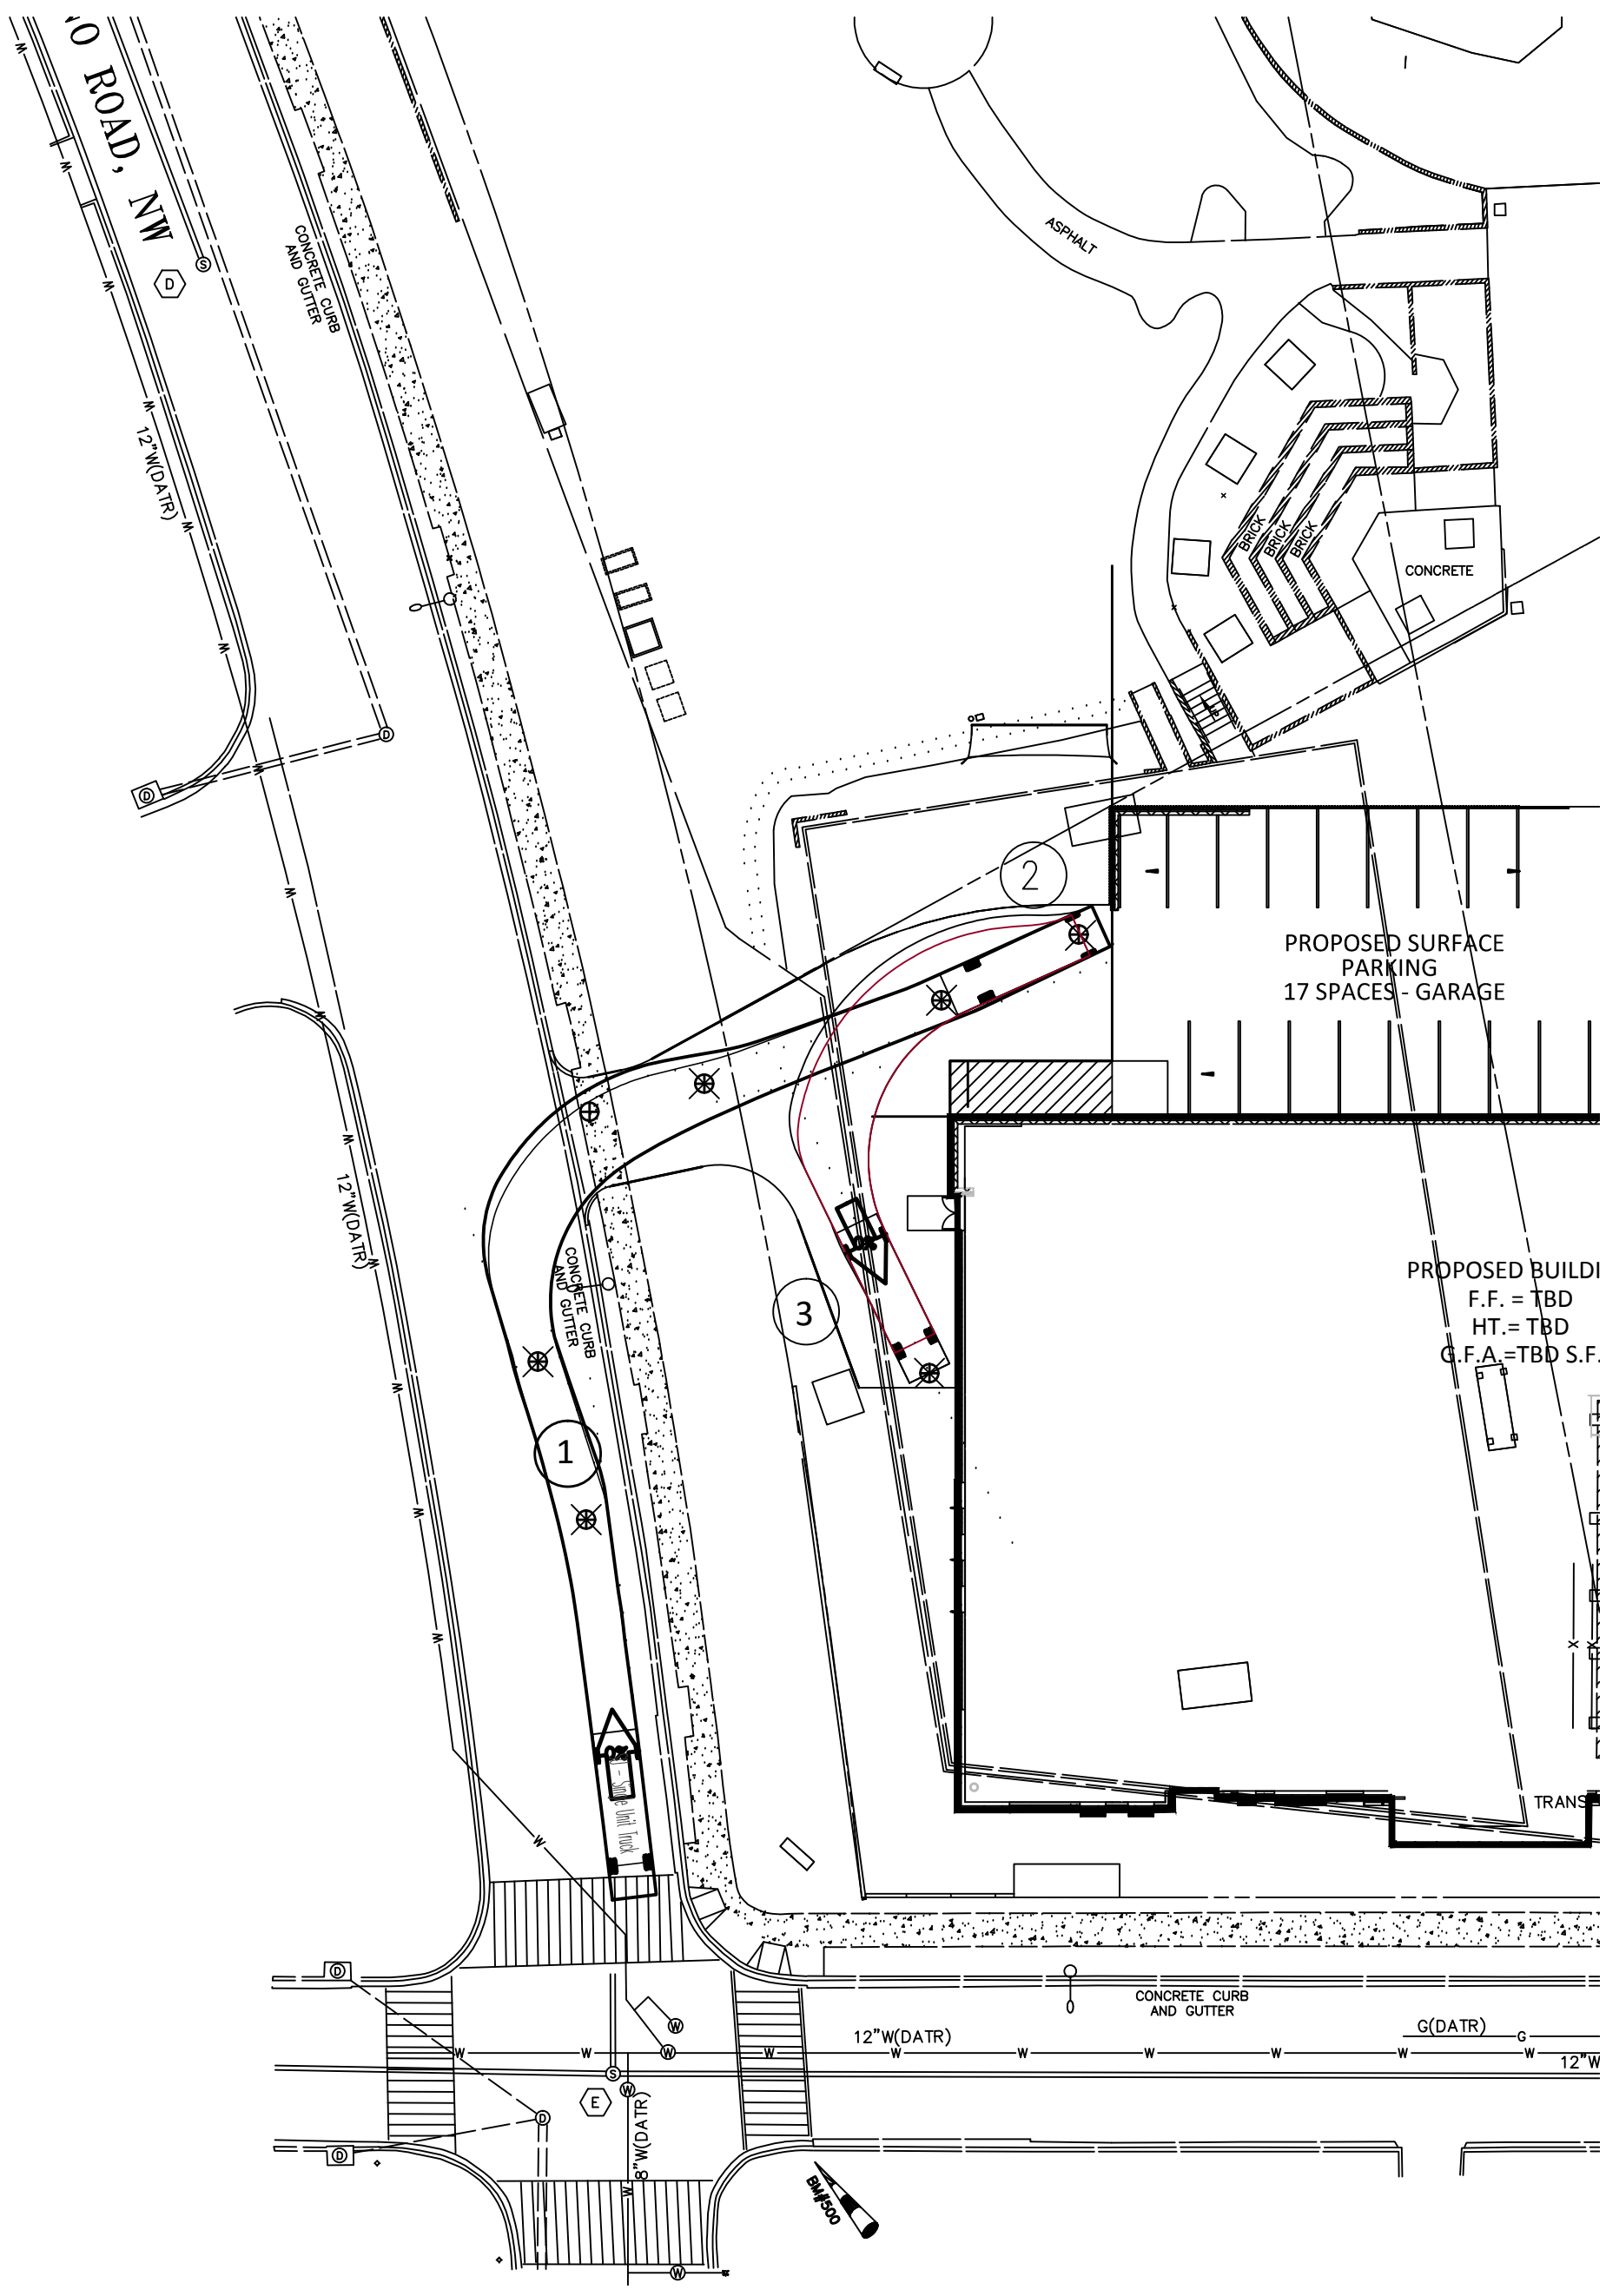

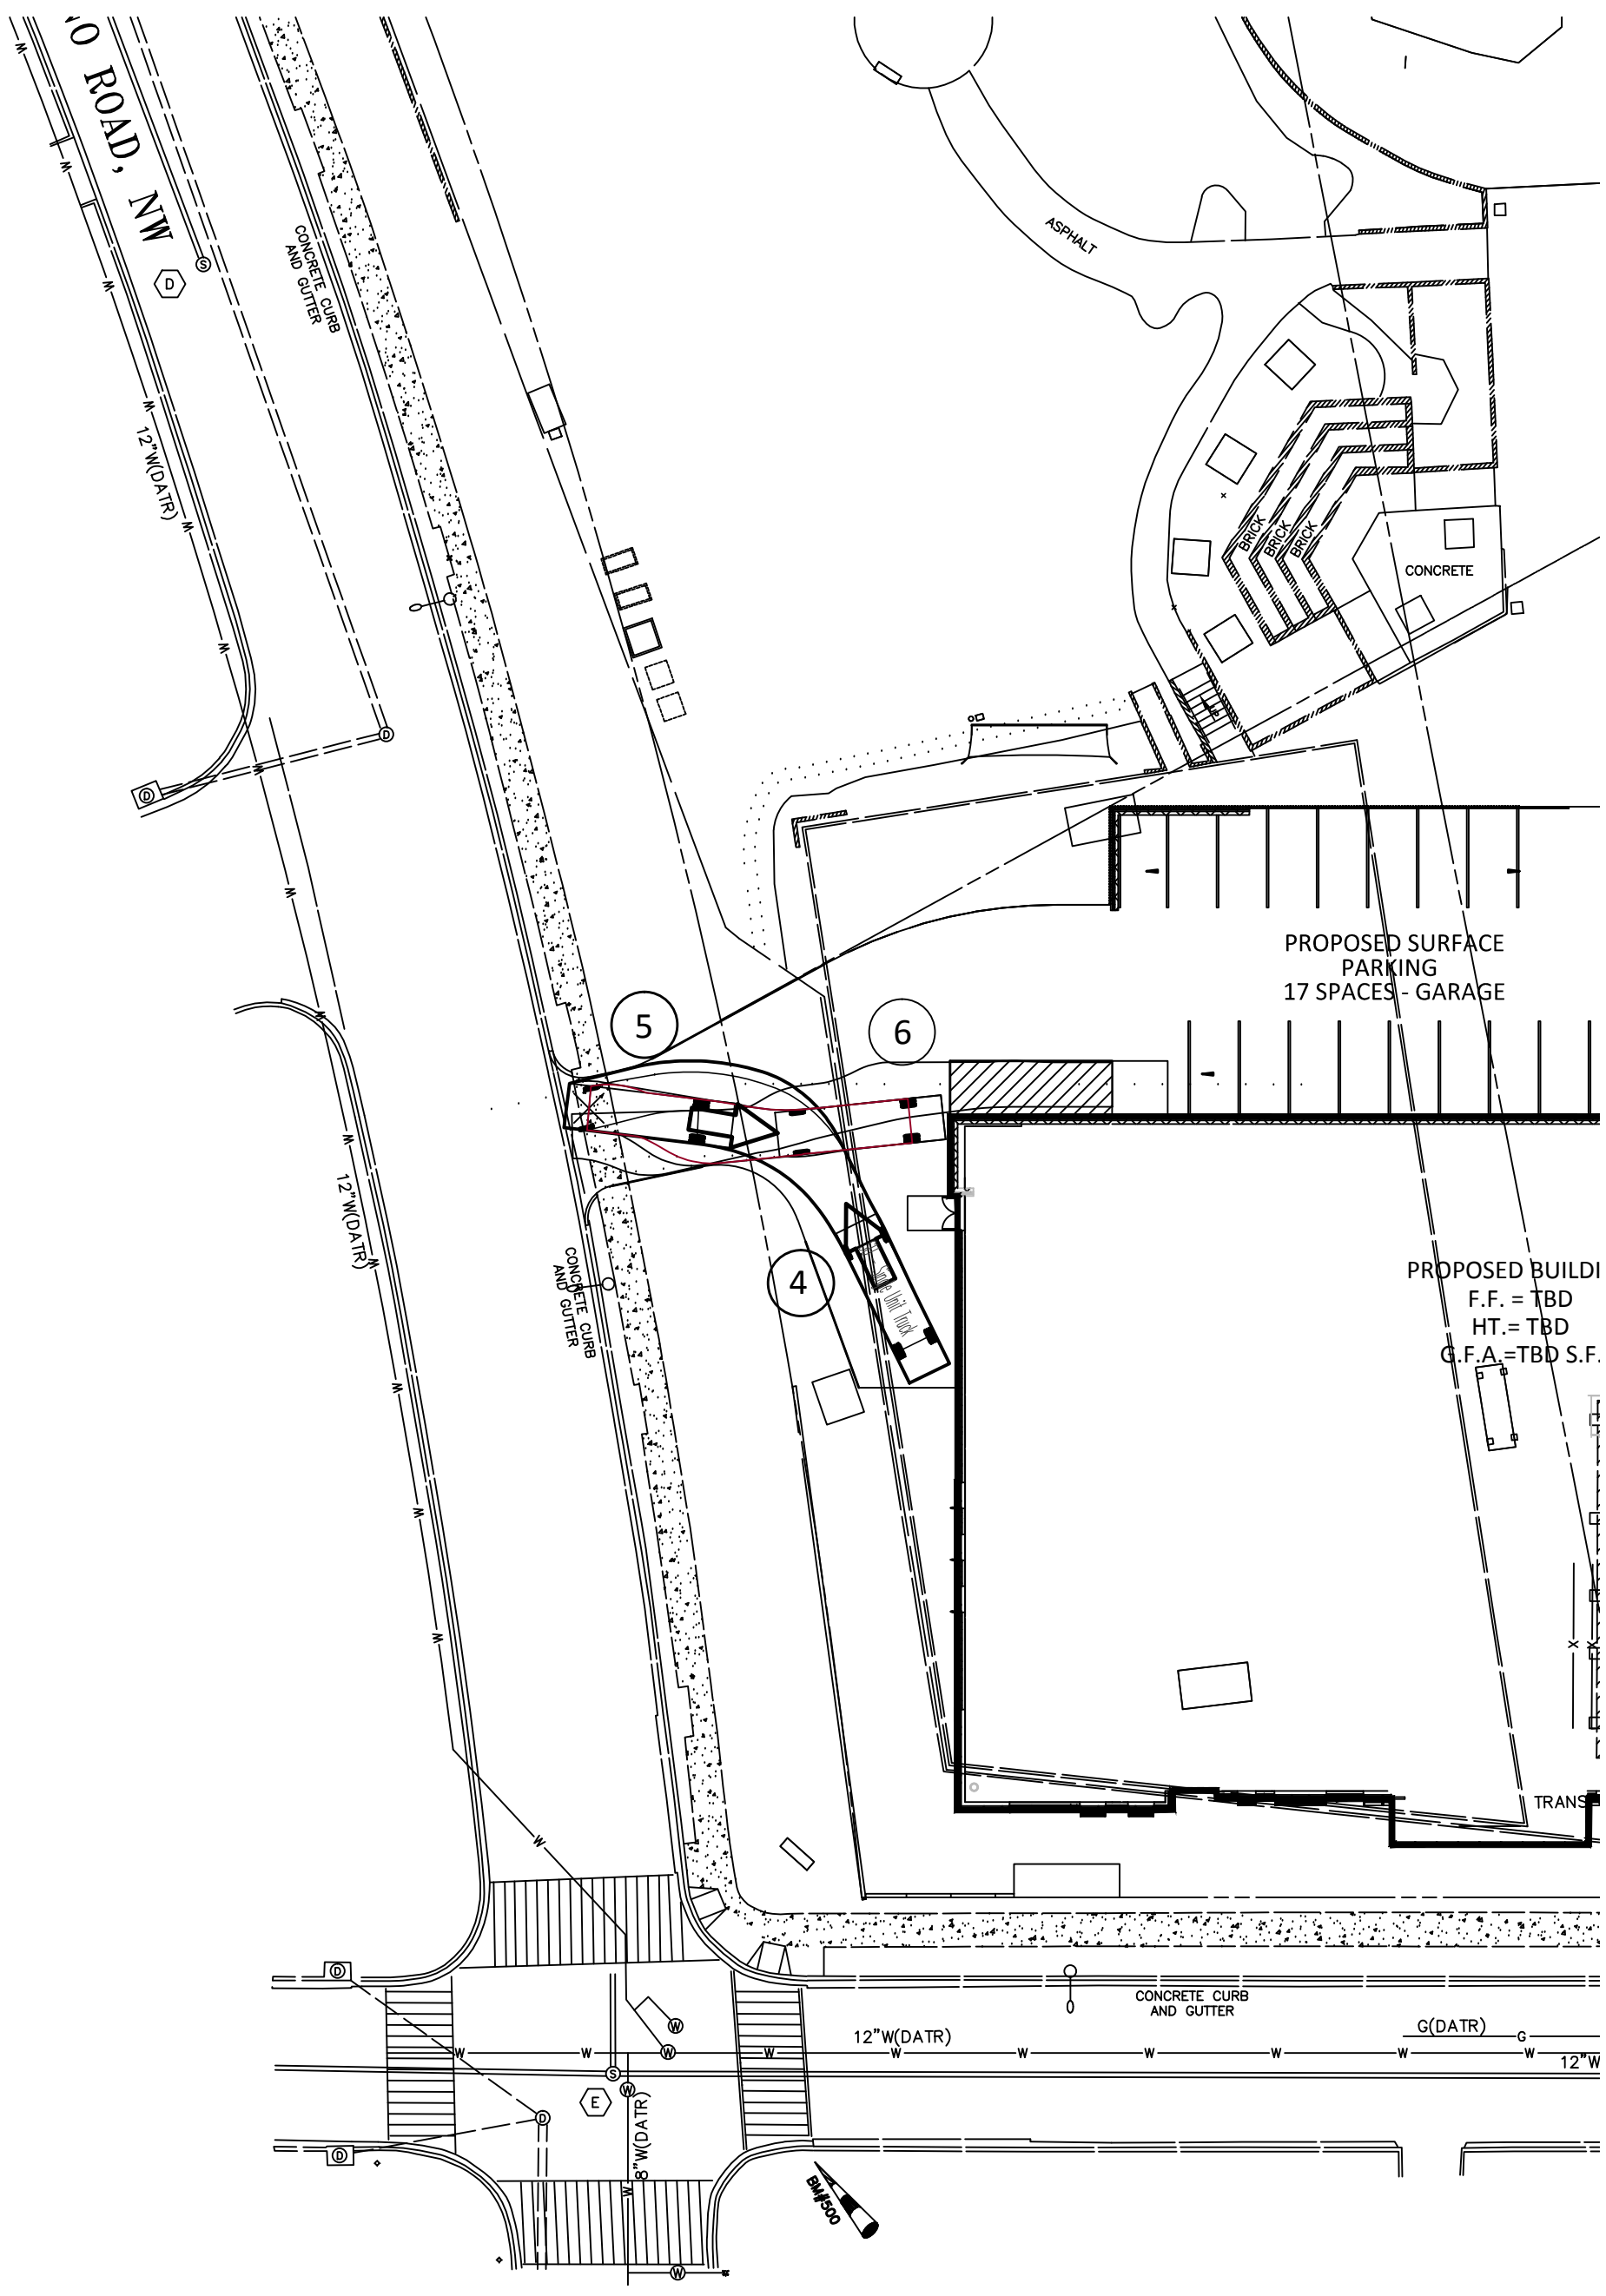

10 ROAD, NW

CONCRETE CURB AND GUTTER

12\"(DATR)

12\"(DATR)

CONCRETE CURB AND GUTTER

ASPHALT

PROPOSED SURFACE PARKING  
17 SPACES - GARAGE

PROPOSED BUILDING  
F.F. = TBD  
HT. = TBD  
G.F.A. = TBD S.F.

TRANS

12\"(DATR)

CONCRETE CURB AND GUTTER

G(DATR)


12\"

5

6

4



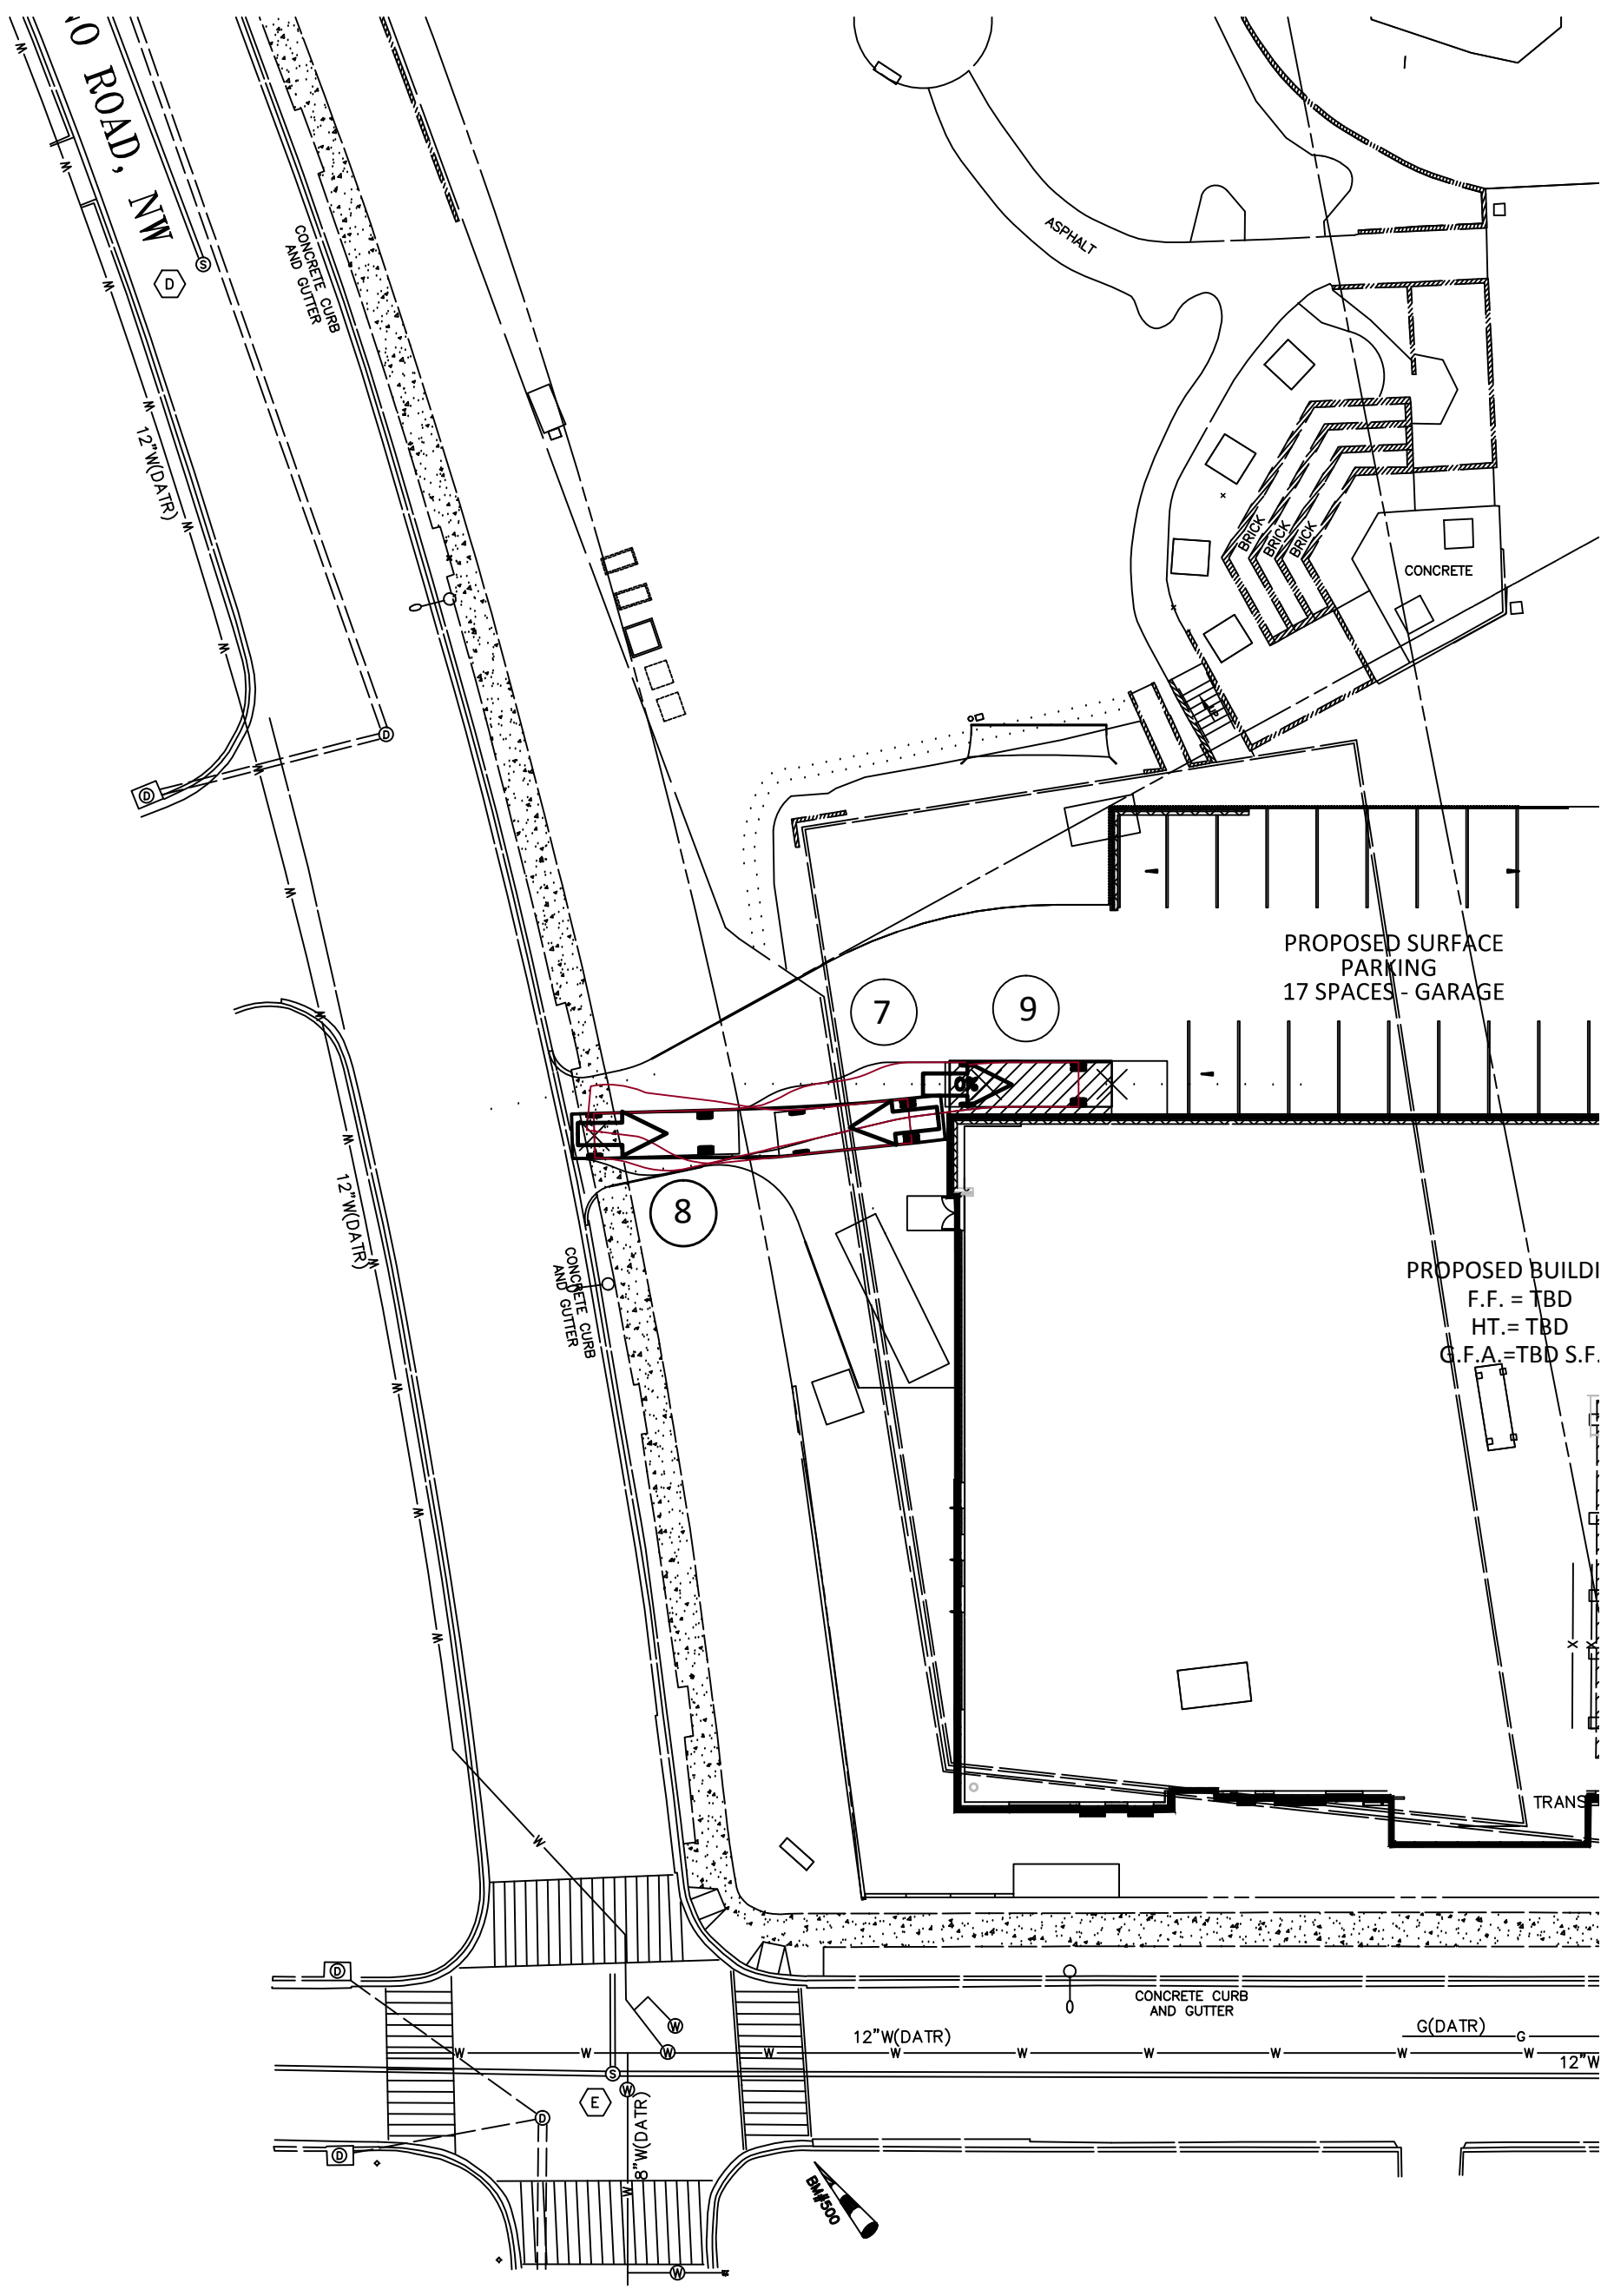

10 ROAD, NW

CONCRETE CURB AND GUTTER

ASPHALT

BRICK

CONCRETE

PROPOSED SURFACE PARKING  
17 SPACES - GARAGE

PROPOSED BUILDING  
F.F. = TBD  
HT. = TBD  
G.F.A. = TBD S.F.

7

9

8

CONCRETE CURB AND GUTTER

TRANS

CONCRETE CURB AND GUTTER


12" W(DATR)

G(DATR)

12" W

8" W(DATR)



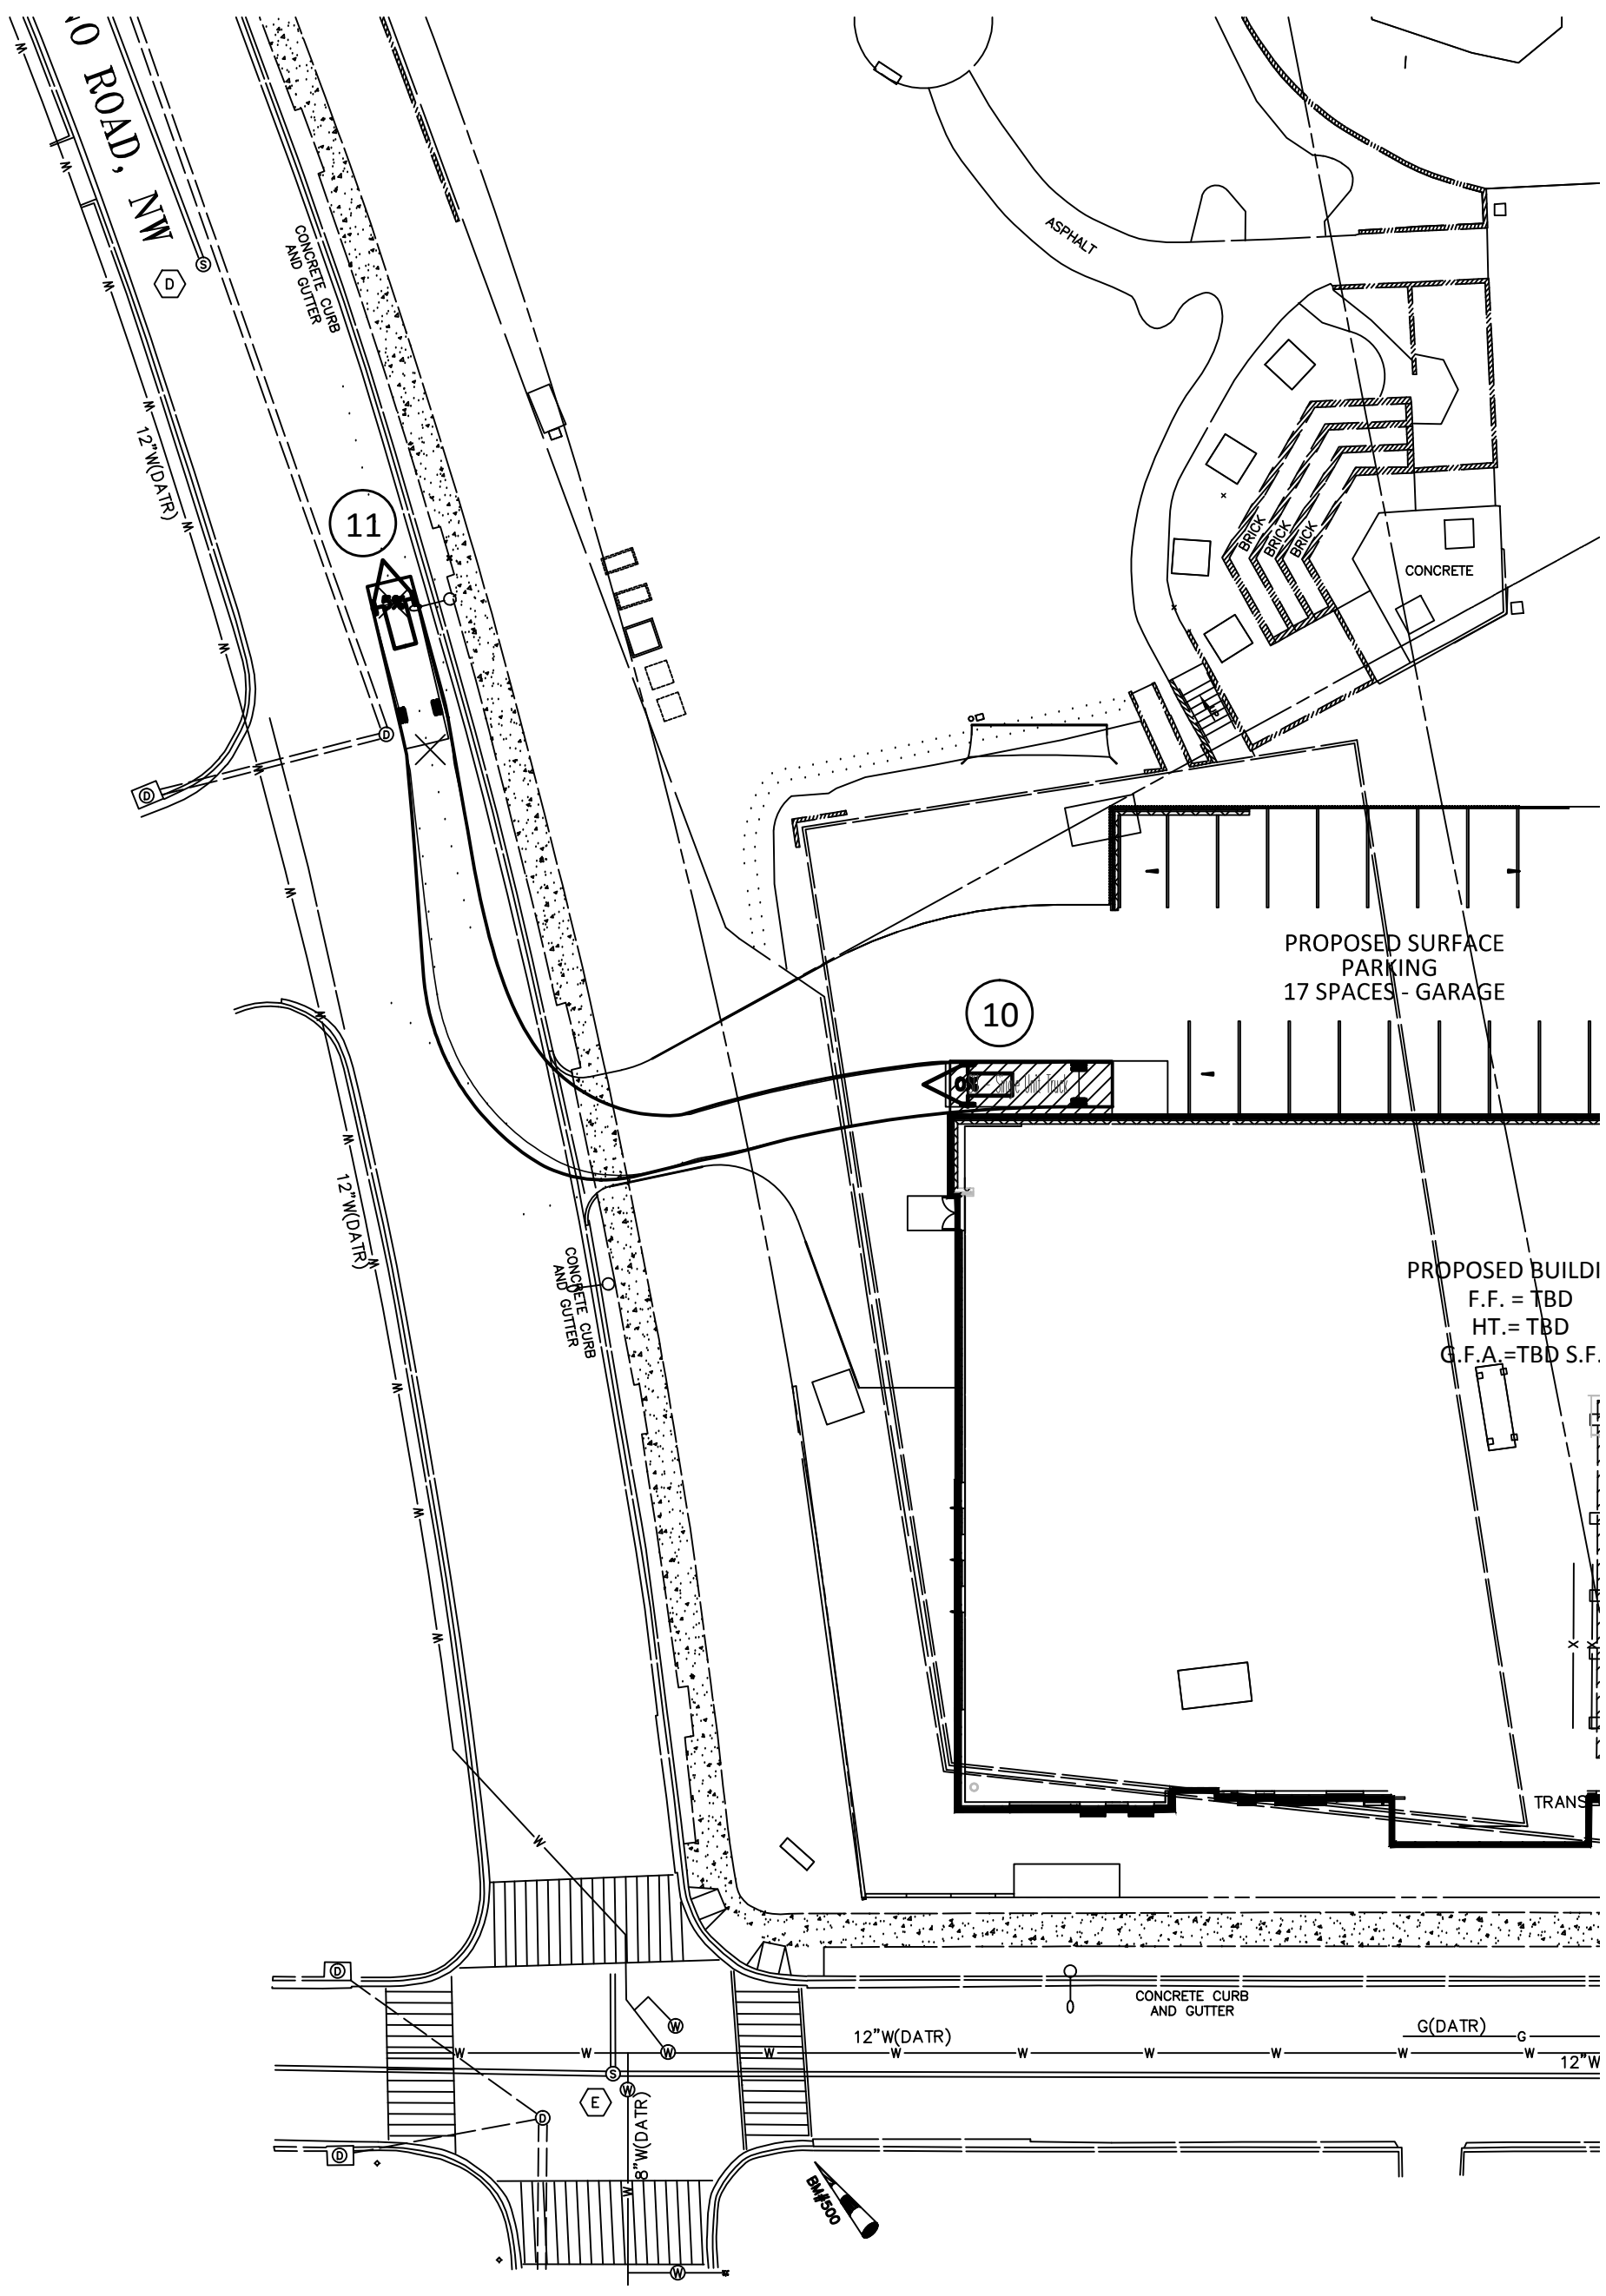

10 ROAD, NW

CONCRETE CURB AND GUTTER

11

12\"/>

12\"/>

CONCRETE CURB AND GUTTER

ASPHALT

BRICK

CONCRETE

PROPOSED SURFACE PARKING  
17 SPACES - GARAGE

10

PROPOSED BUILDING  
F.F. = TBD  
HT. = TBD  
G.F.A. = TBD S.F.

TRANS

CONCRETE CURB AND GUTTER

12\"/>

G(DATR)

12\"/>

8\"/>

